


2023-01-09

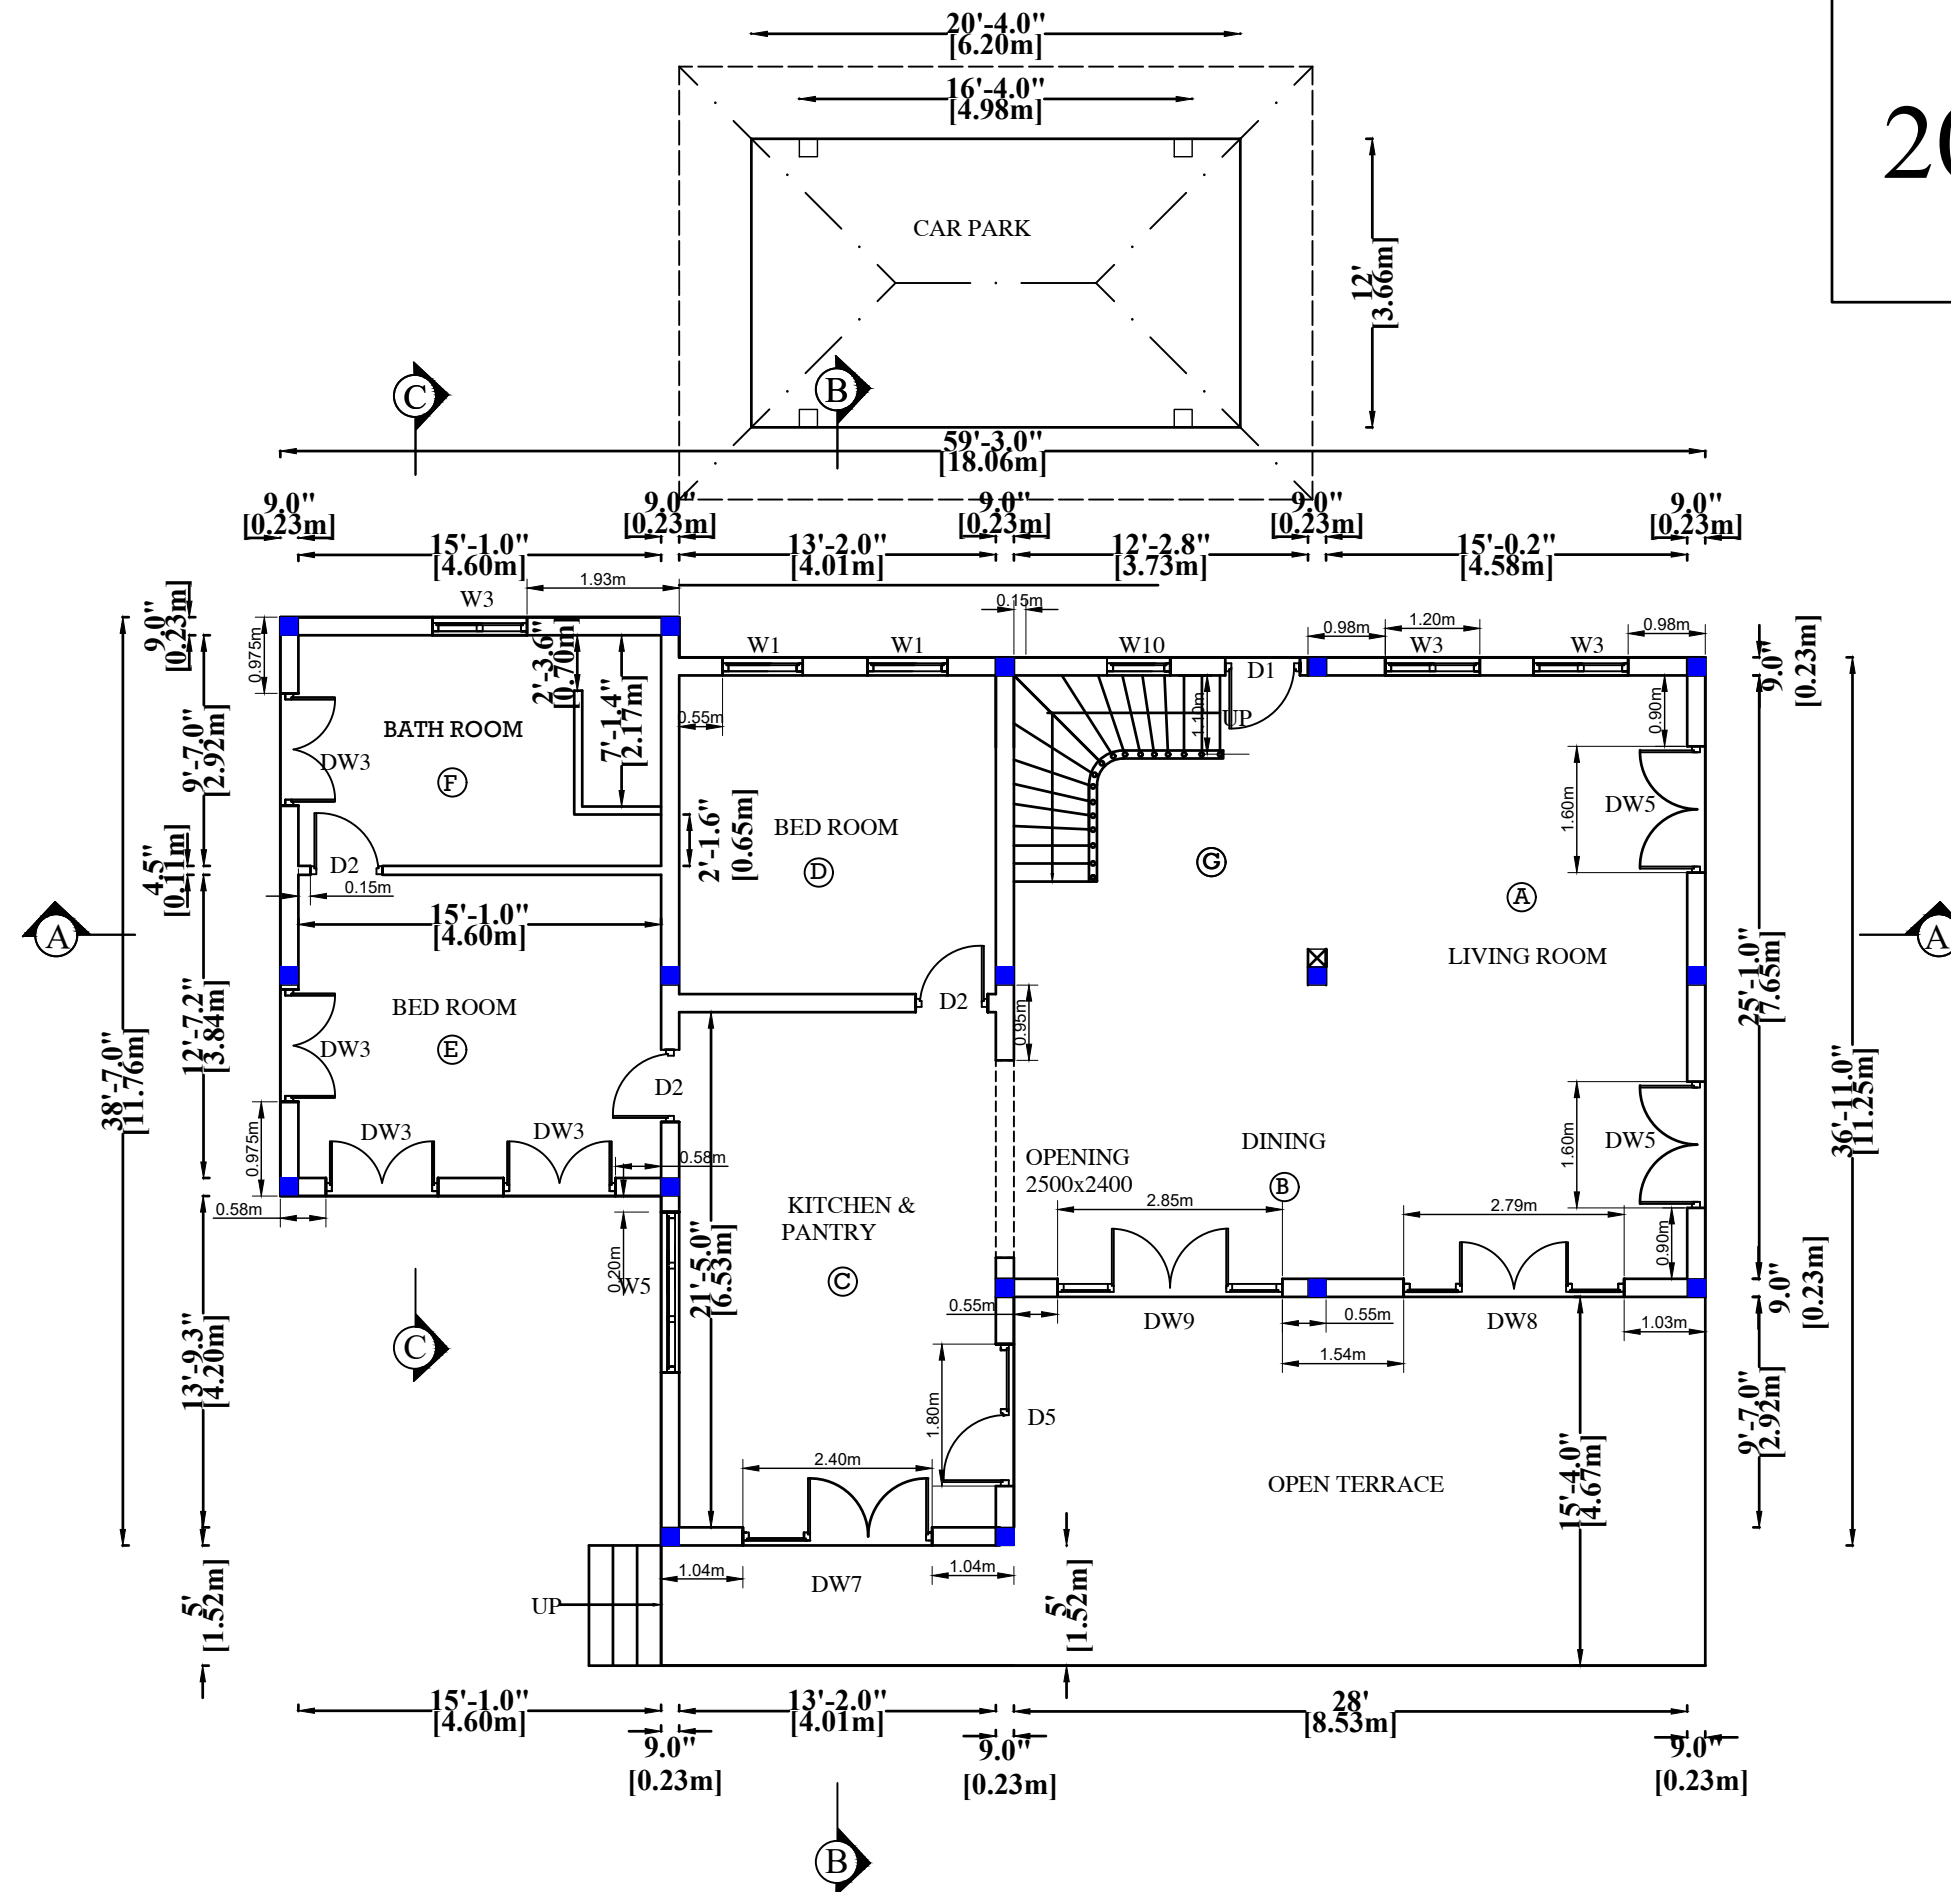

PROJECT :

PROPOSED HOUSE FOR
Mr. PIERRE

REVISION	DESCRIPTION	DATE


ARCHITECTURAL PLAN

SCALE : 8 FEET TO AN INCH DATE : 2022. 07. 01

PROJECT ARCHITECT: T&C BUILDING DESIGN	DRAWN BY: UDESHI
APPROVED BY:	CHECKED BY: THURANGA
FILE NAME, PATH AND OTHER INFORMATION	
PROJECT NO:	PAPER SIZE : A-3
SHEET NO: A-5	REVISION :

GROUND FLOOR PLAN
SCALE : 8 FEET TO AN INCH

2023-01-05

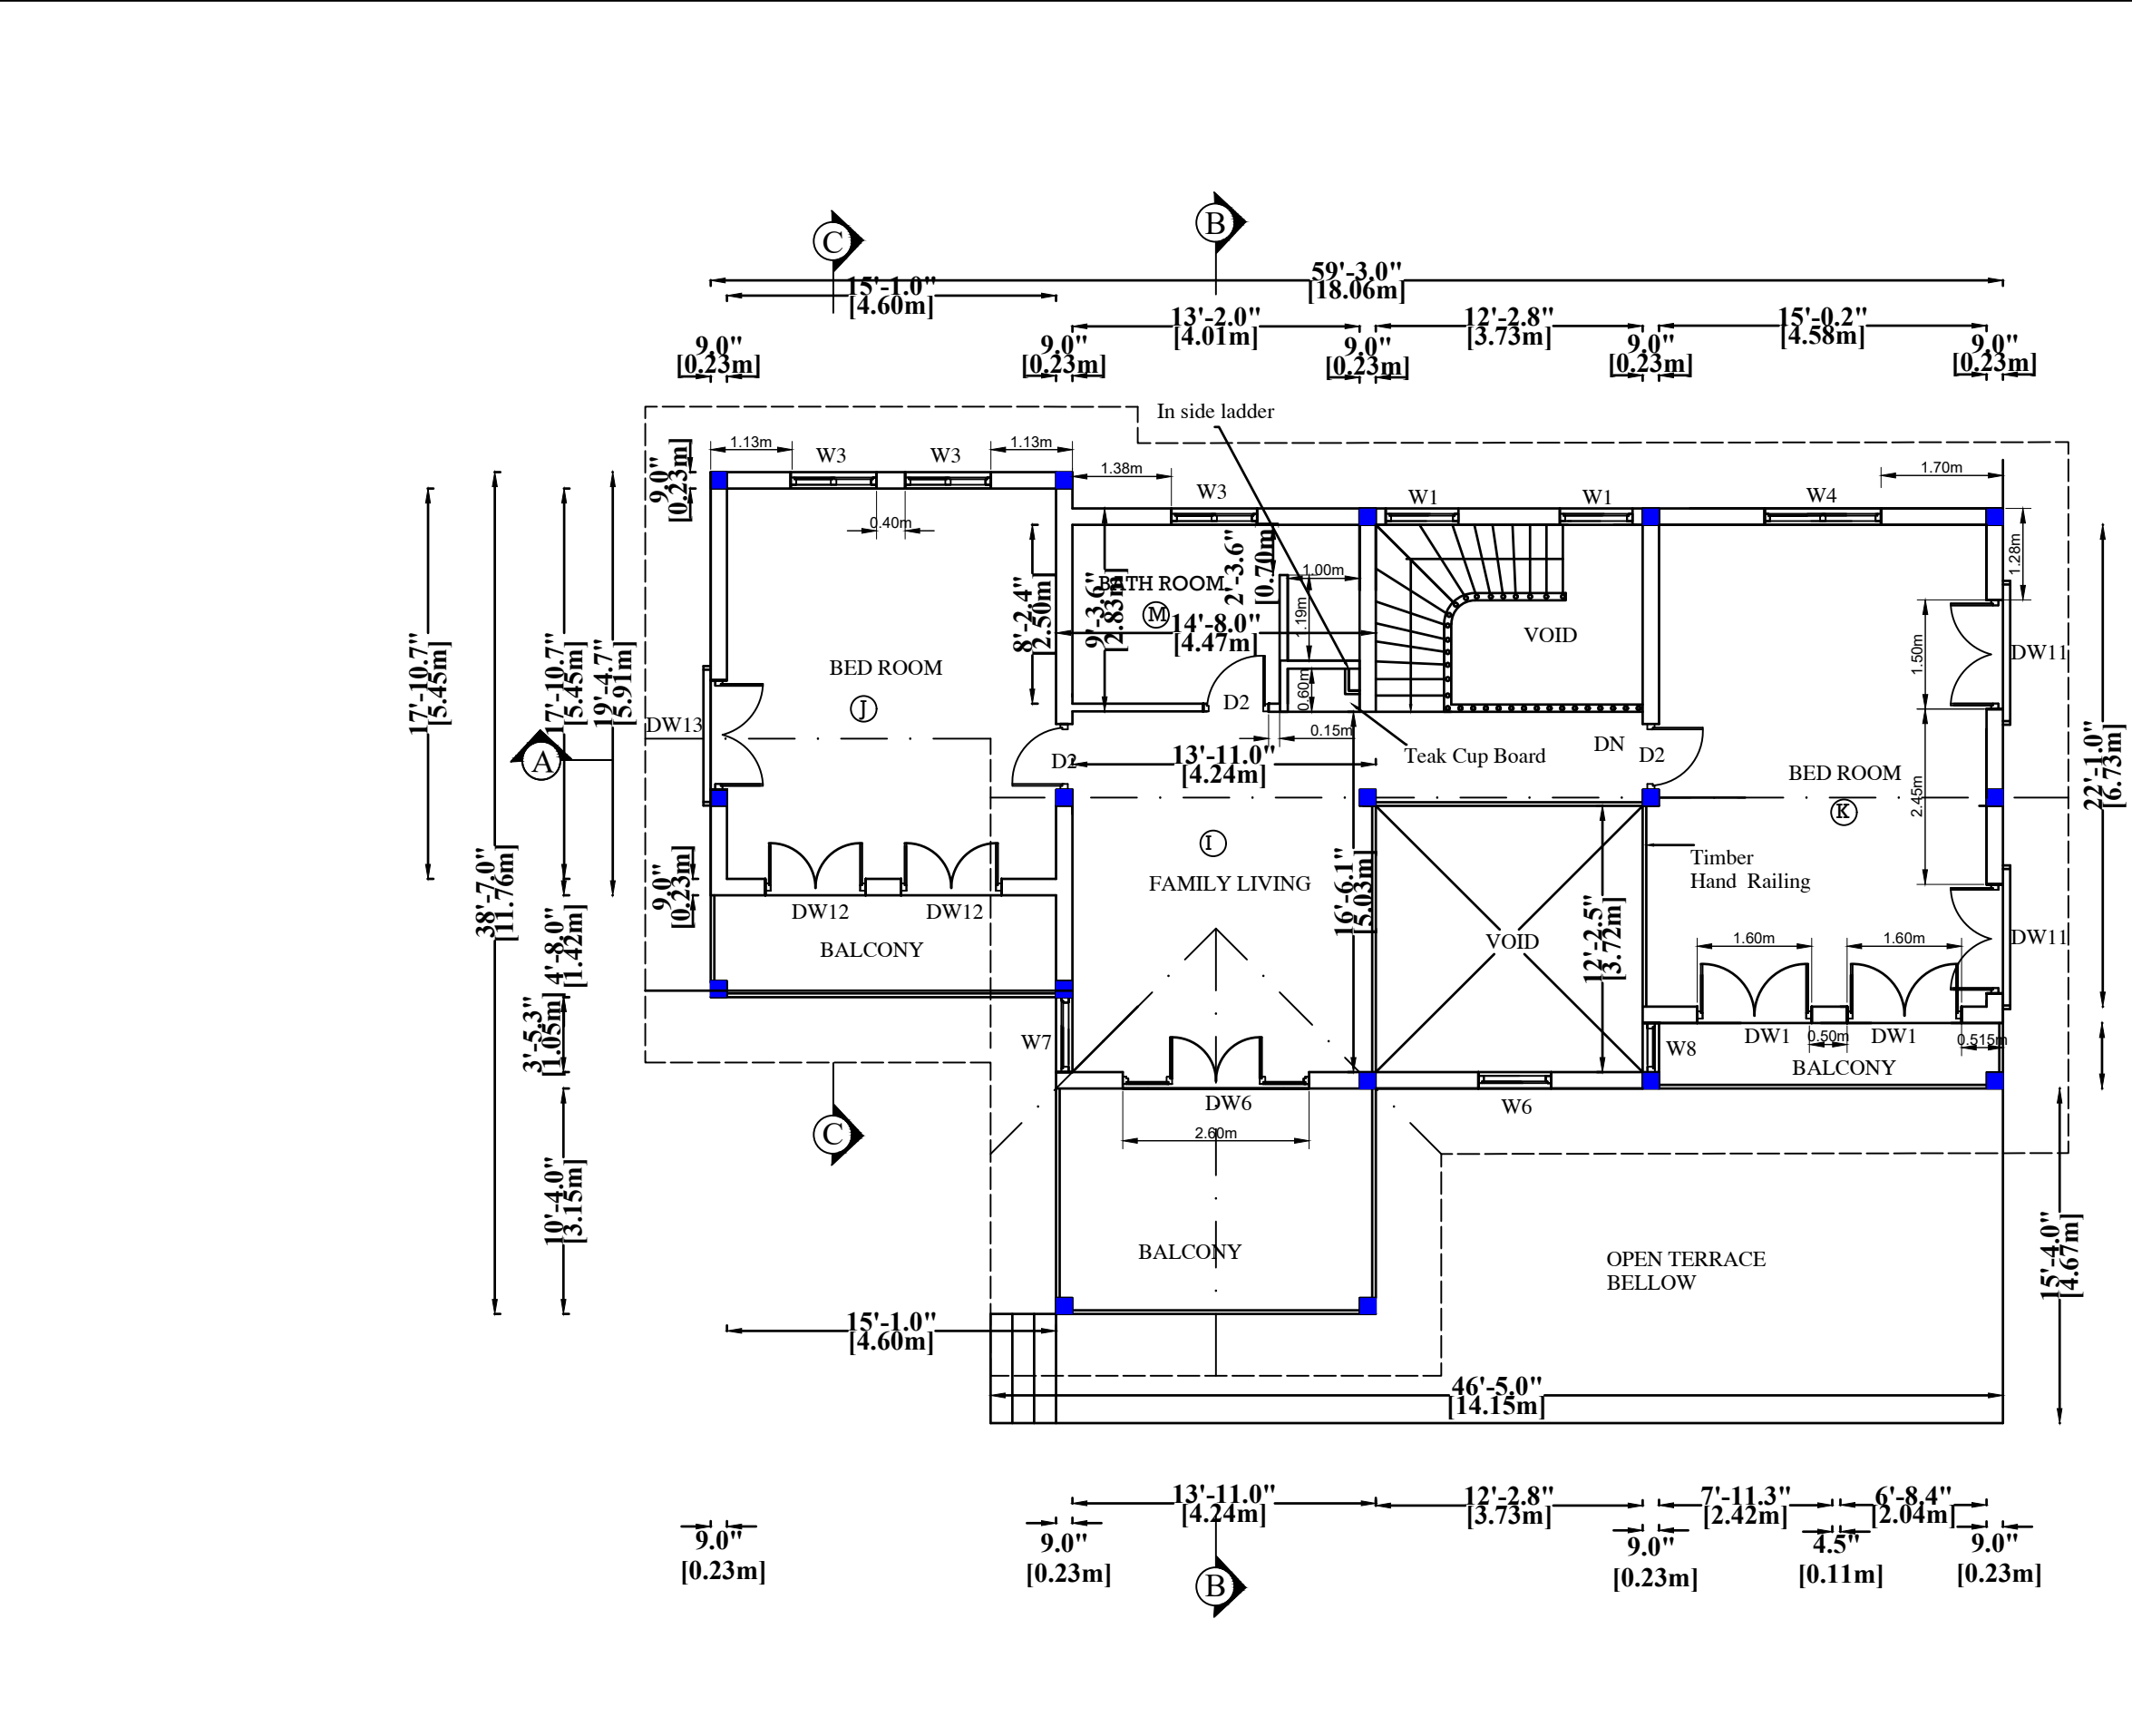

PROJECT : PROPOSED HOUSE FOR Mr. PIERRE	REVISION DESCRIPTION DATE			ARCHITECTURAL PLAN		PROJECT ARCHITECT: T&C BUILDING DESIGN		DRAWN BY: UDESHI	
						APPROVED BY:		CHECKED BY: THURANGA	
						FILE NAME, PATH AND OTHER INFORMATION			
				SCALE : 8 FEET TO AN INCH DATE : 2022. 07. 01		PROJECT NO:	PAPER SIZE :	SHEET NO :	REVISION :
							A-3	A-6	